



**PHASE TOTAL AREAS**

- = PHASE 1 - 130.90 ACRES
- = PHASE 2 - 110.62 ACRES
- = PHASE 3 - 124.94 ACRES

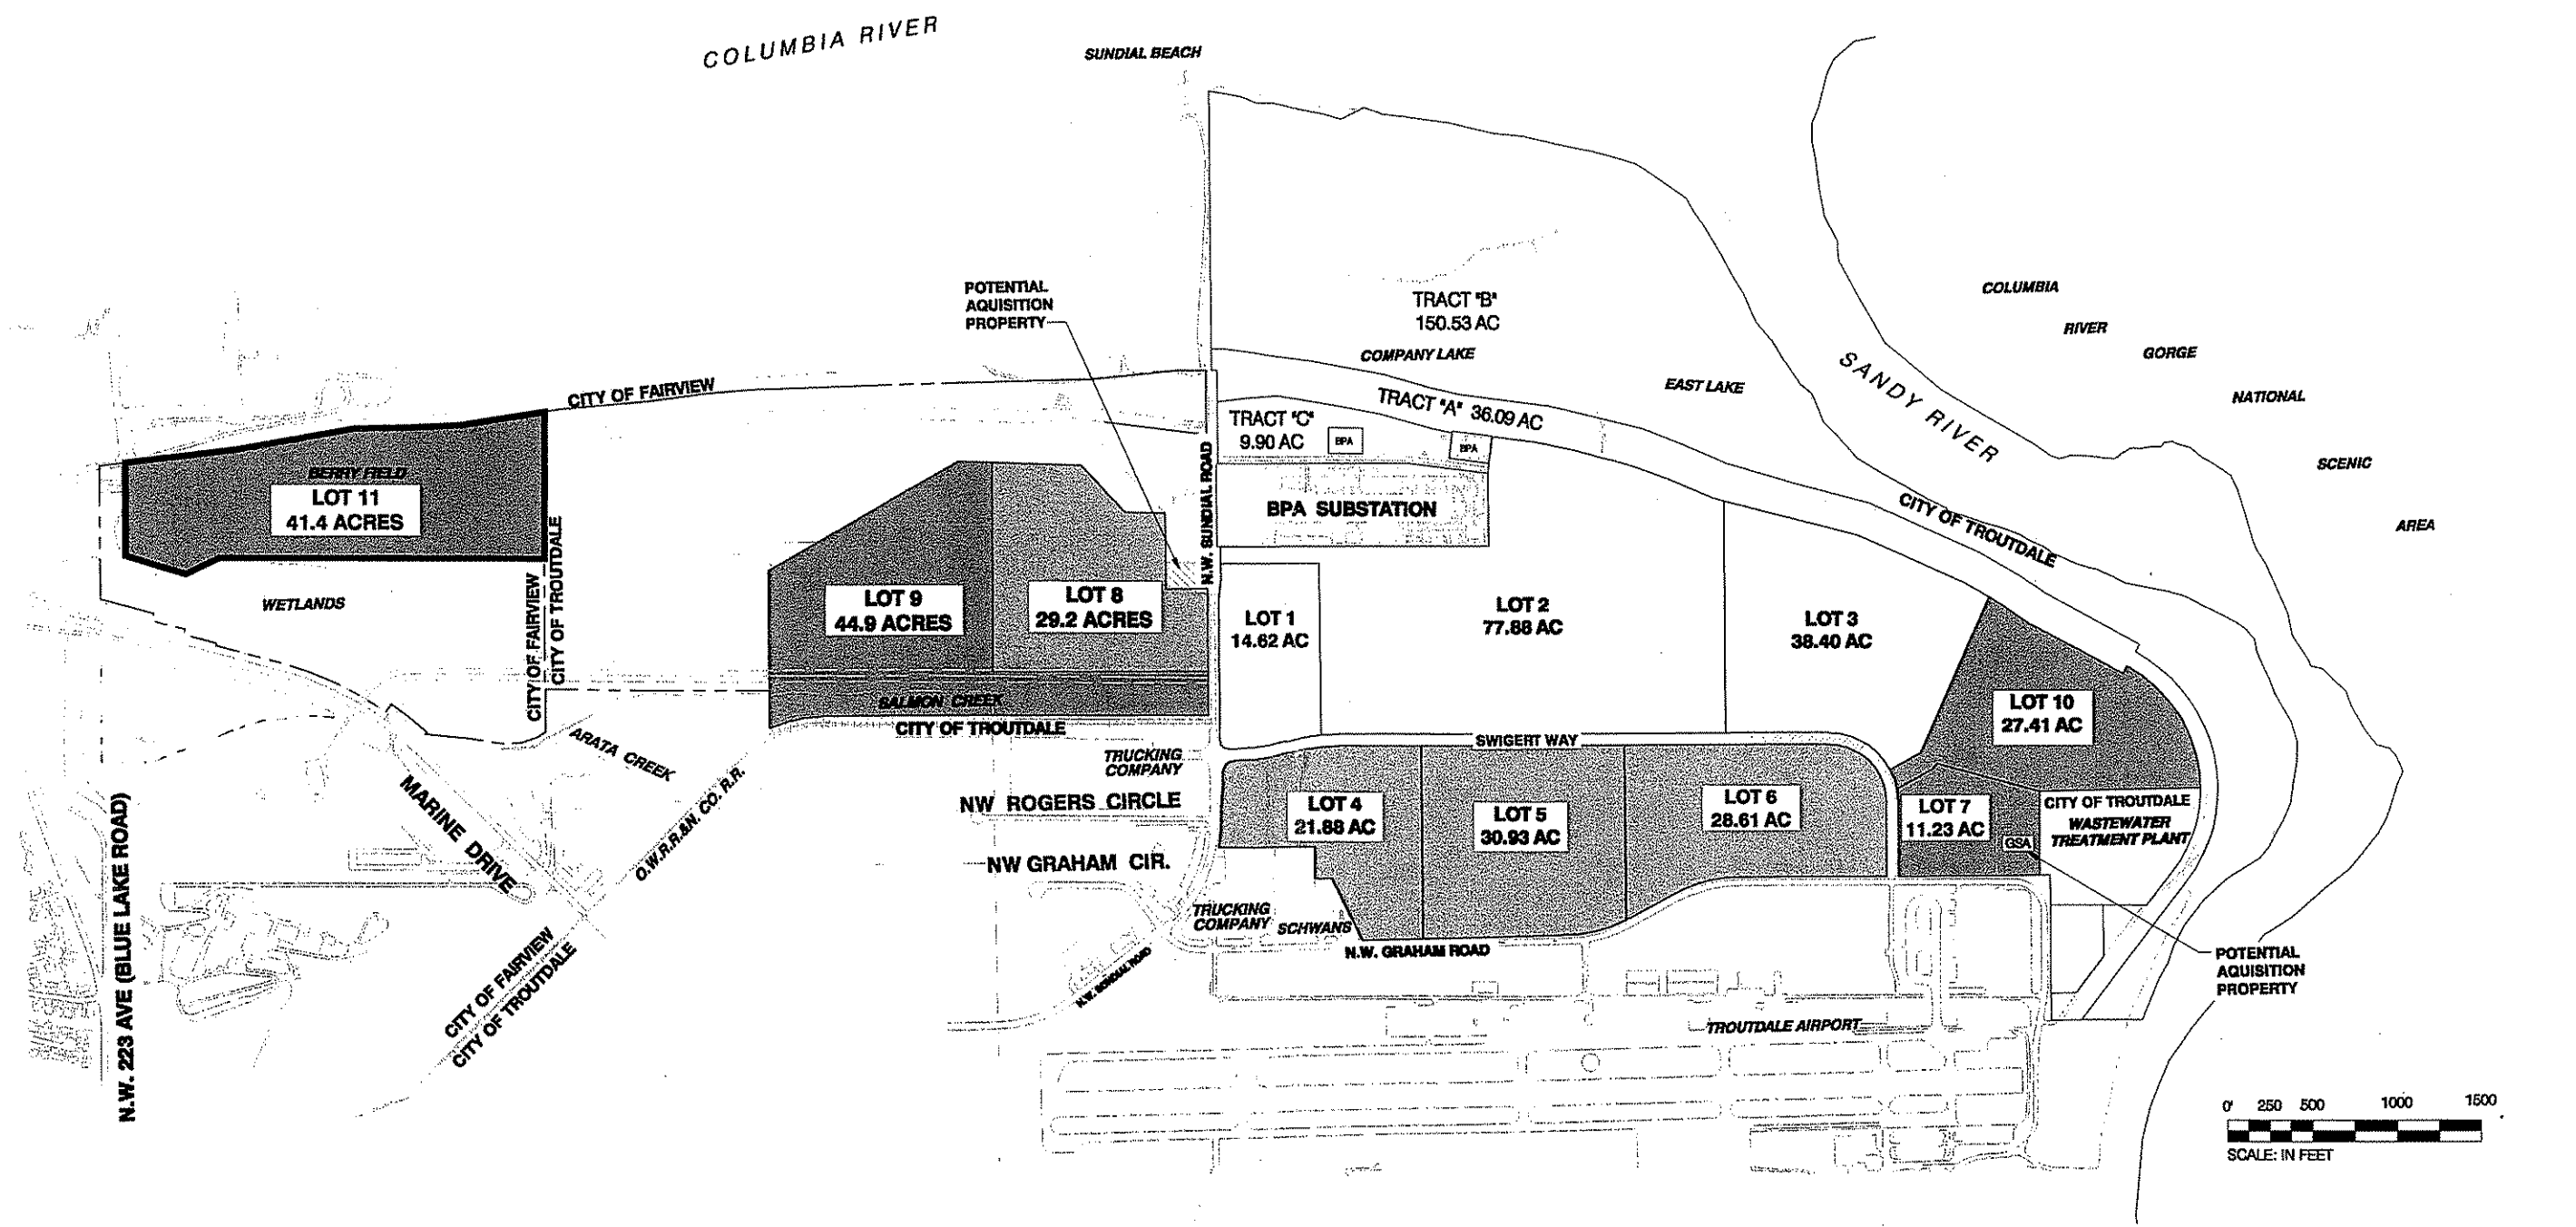

NO.	DATE	BY	REVISIONS	CHKD	APPROV	NO.	DATE	BY	REVISIONS	CHKD	APPROV

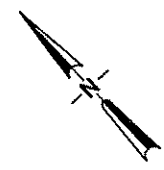

**PORT OF PORTLAND**  
PORTLAND, OREGON

2007UGEN  
DARRIN HANAUER

300544  
FRANCIS HANAUER

DESIGNED BY \_\_\_\_\_  
 DRAWN BY C. VANDERWERF  
 CHECKED BY J. MOLLUSKY  
 DATE NOV. 2007  
 GRAPHICAL SCALE BAR 1"=500'

**TROUTDALE REYNOLDS INDUSTRIALPARK**

**CONCEPTUAL DESIGN  
OVERALL SITE PLAN  
VICINITY MAP**

SUBMITTED BY \_\_\_\_\_ TYPE PD DRAWING NO. TRIP 2007-XX 1/1 GI-1